


LEGEND

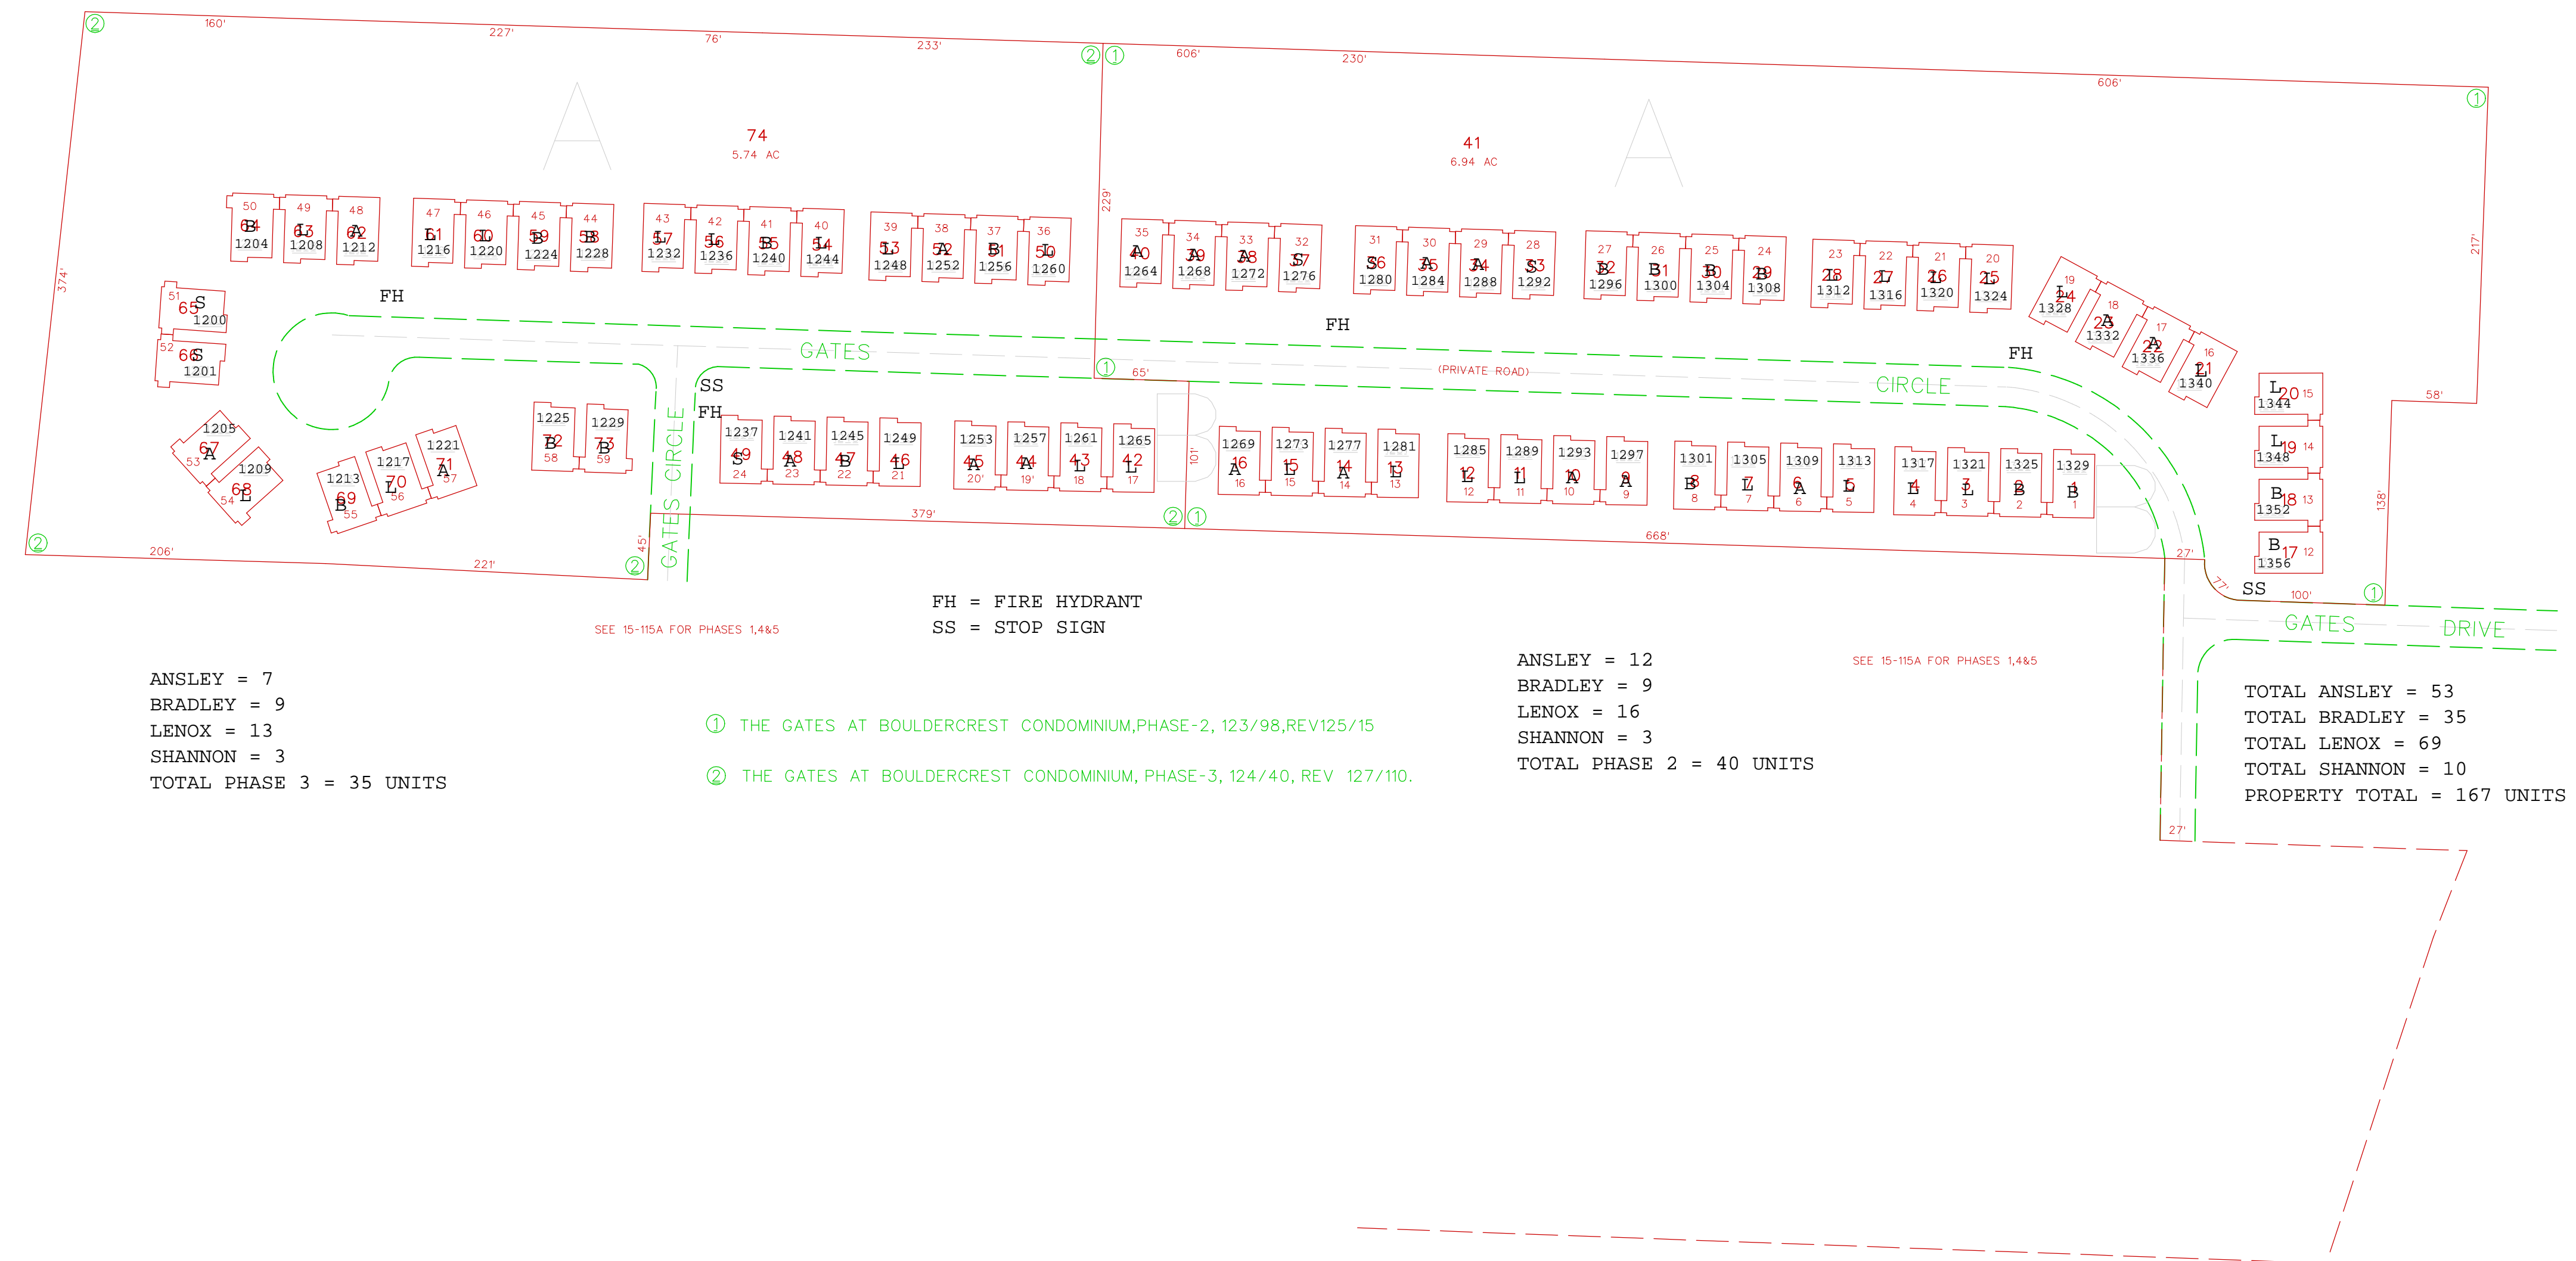

ANSLEY = 7
 BRADLEY = 9
 LENOX = 13
 SHANNON = 3
 TOTAL PHASE 3 = 35 UNITS

- ① THE GATES AT BOULDERCREST CONDOMINIUM, PHASE-2, 123/98, REV 125/15
- ② THE GATES AT BOULDERCREST CONDOMINIUM, PHASE-3, 124/40, REV 127/110.

FH = FIRE HYDRANT
 SS = STOP SIGN

ANSLEY = 12
 BRADLEY = 9
 LENOX = 16
 SHANNON = 3
 TOTAL PHASE 2 = 40 UNITS

TOTAL ANSLEY = 53
 TOTAL BRADLEY = 35
 TOTAL LENOX = 69
 TOTAL SHANNON = 10
 PROPERTY TOTAL = 167 UNITS

TOPO:
 PHOTO:

This Map was compiled from an aerial survey. It is to be used for tax purposes only. DeKalb County assumes no responsibility for the accuracy of information contained herein.

LAND DIST.	LAND LOT
15	115B
DATE: 3/5/02	SCALE: 1"=100'